


3
307S201

SECTION


3/4" = 1'-0"

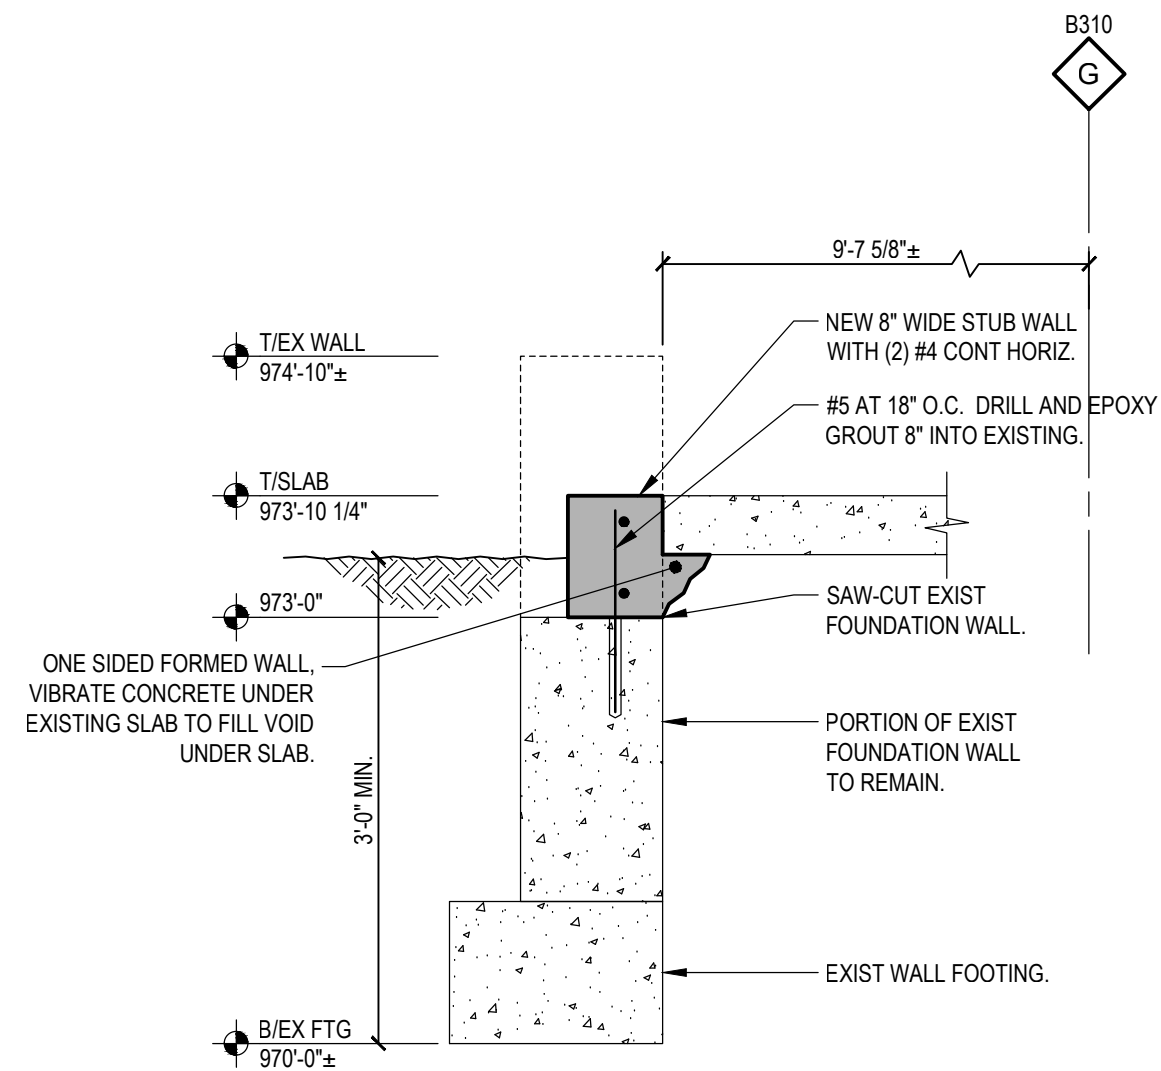


4
307S201

SECTION

3/4" = 1'-0"

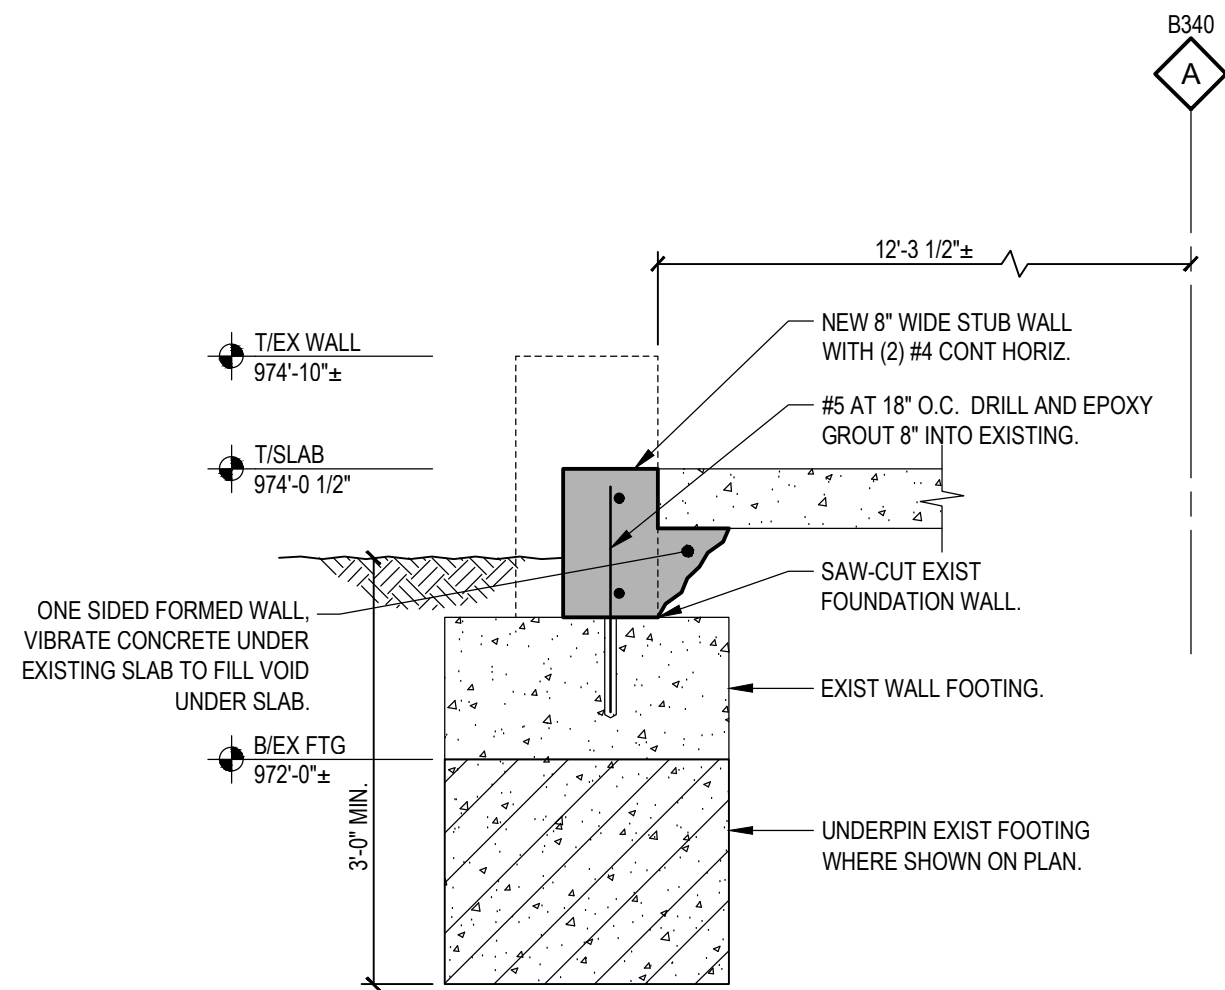

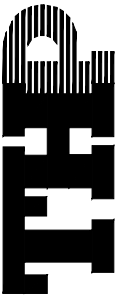	PROJECT VA DAYTON - RELOCATE PROSTHETICS AND PODIATRY CLINICS		DRAWING NUMBER THP # 14416.02
	TITLE SECTION 3/307S201 AND 4/307S201 REVISIONS		
	ISSUE		
	BY FJE		DATE 8/16/16

THP Limited, Inc.
100 East Eighth Street
Cincinnati, Ohio 45202
Phone: 513.241.3222
Fax: 513.241.2981
www.thpltd.com